


**LEGEND**

- Select Removal and Onsite Consolidation
- Install/Maintain Impermeable Engineered Barrier
- Building/Paved Area - Use Institutional Controls

\* Limits of consolidation, cover, and removal areas to be determined during remedy design phase.

NOTE:  
ALTERNATIVE 2C INCLUDES OFFSITE INCINERATION OF A PORTION OF THE WASTES.

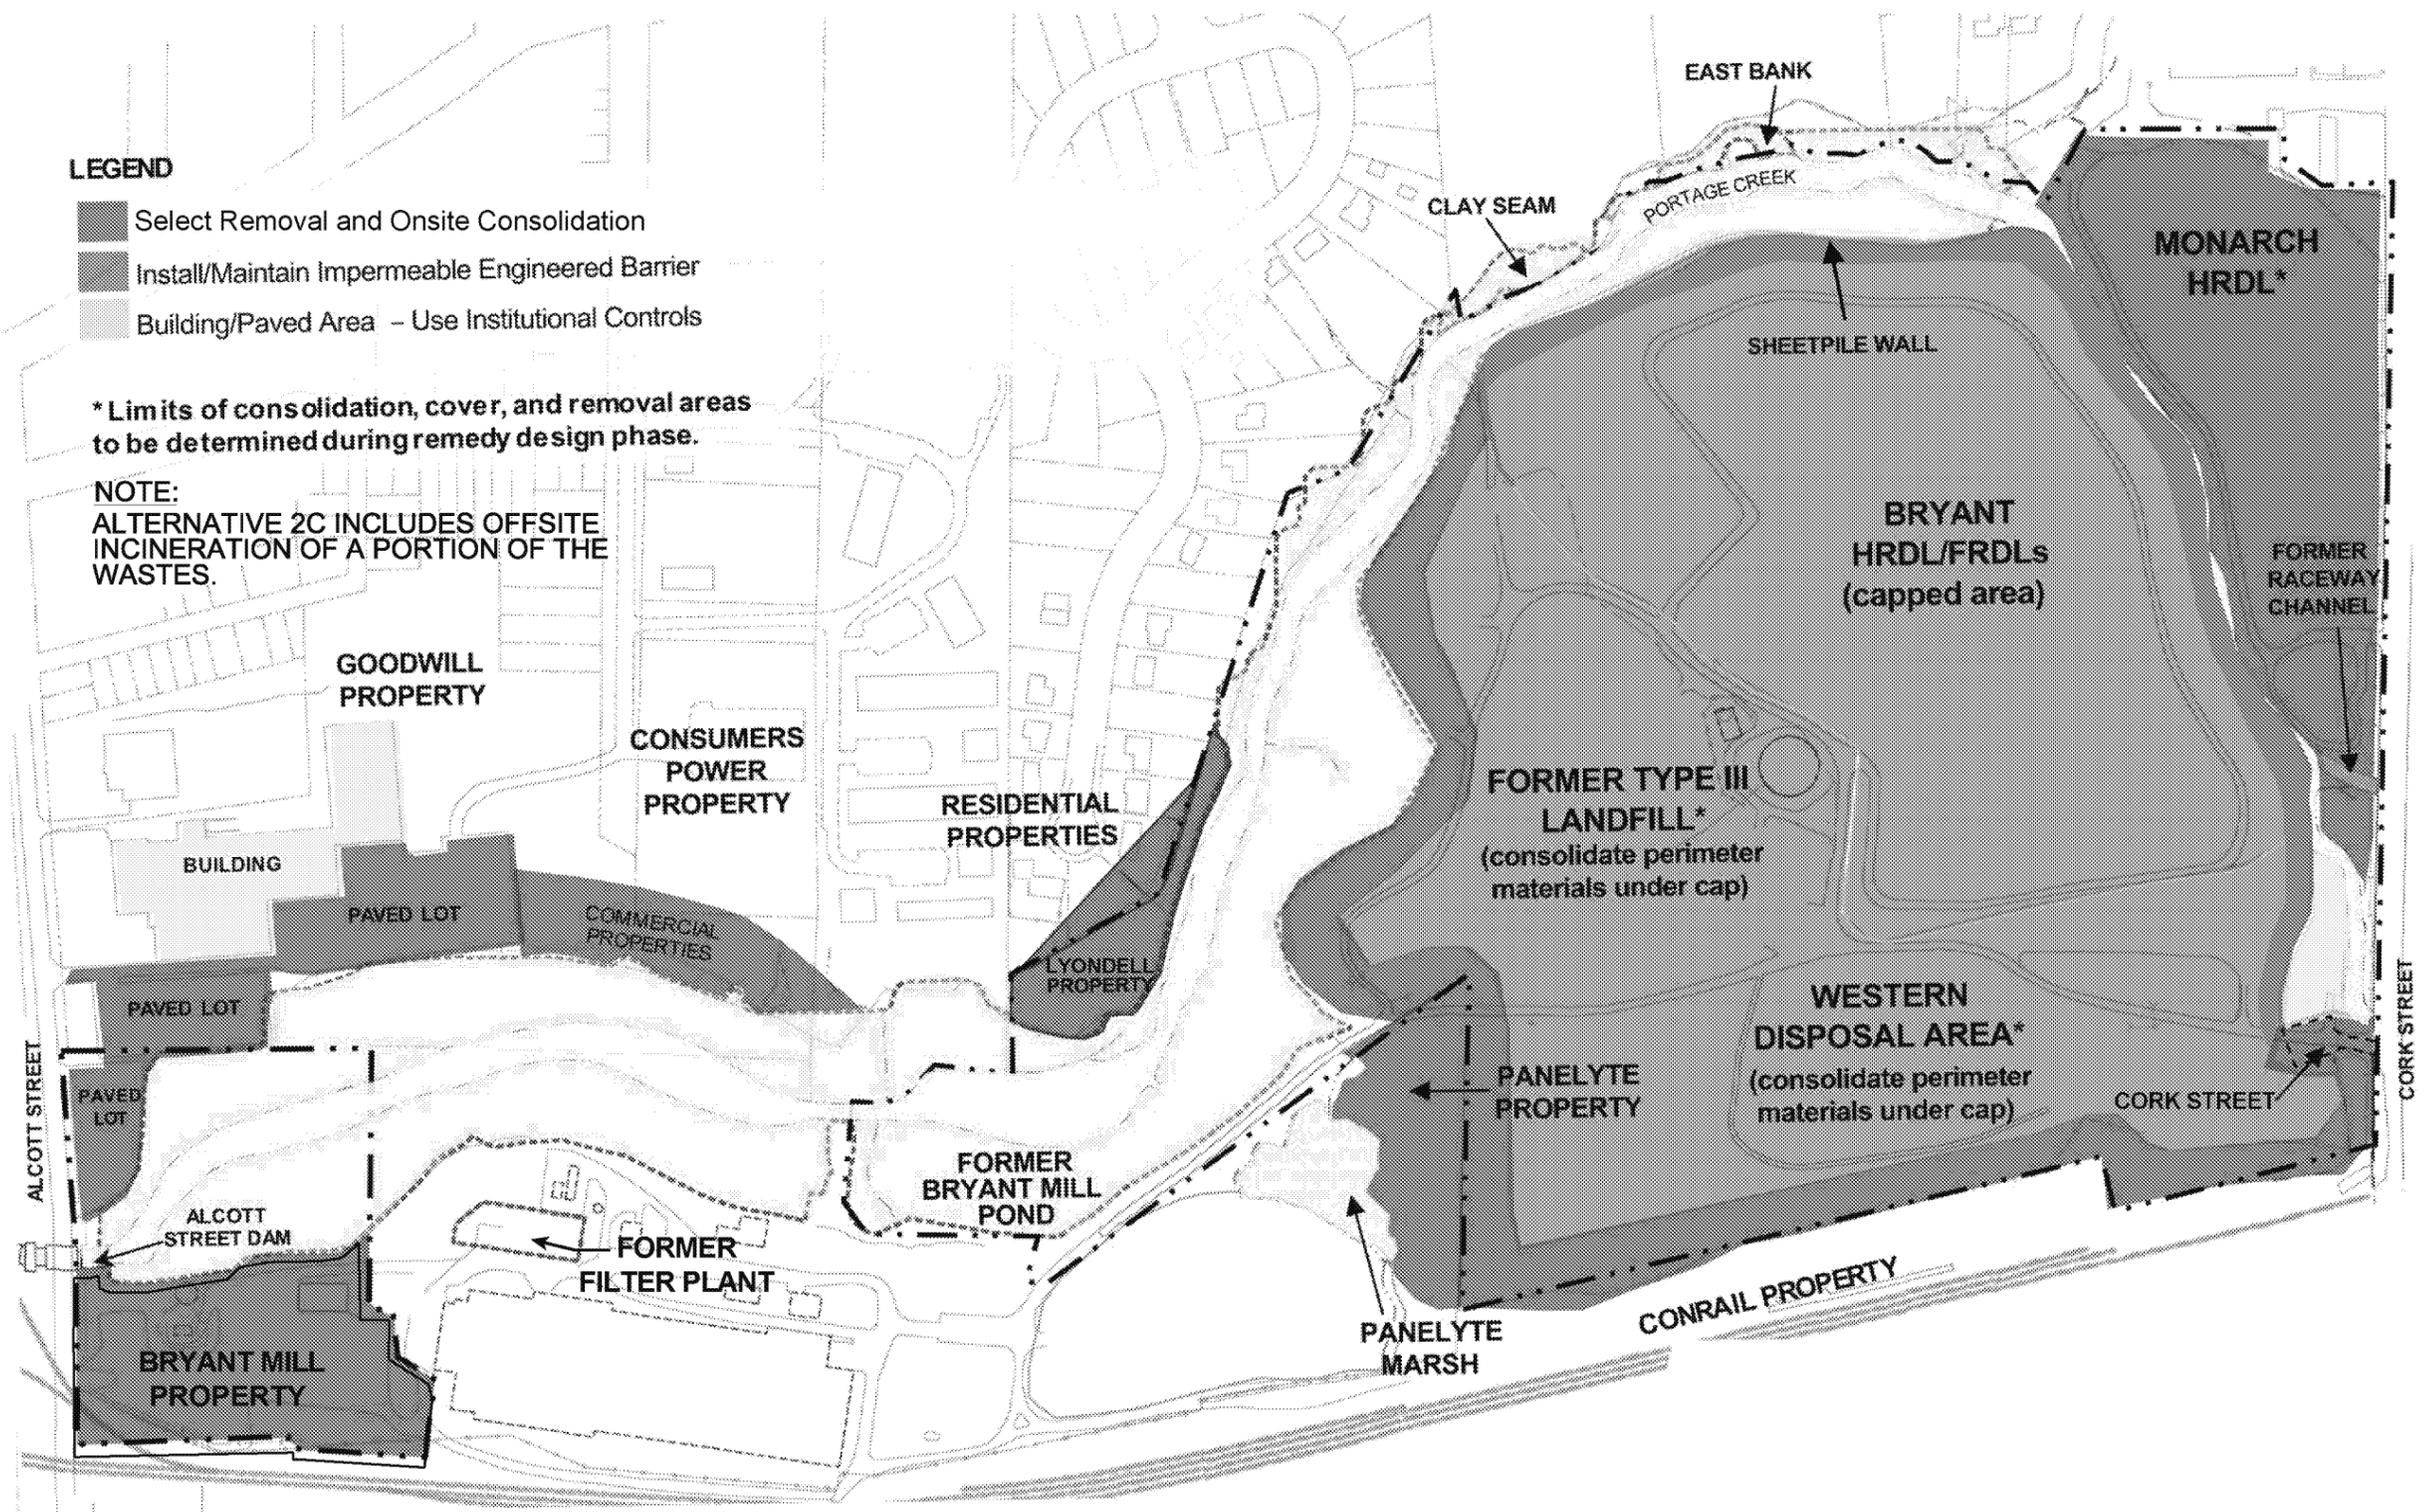

- Edge of Water or Drainage Channel
- Road/Trail
- Approximate Property Line from County Tax Map
- Surveyed Property Boundary
- Previously Remediated Area

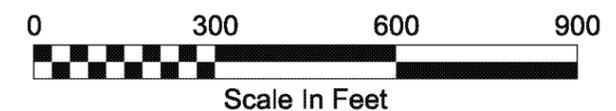


FIGURE 13  
Alternative 2B & 2C  
Onsite Consolidation of Outlying Areas  
and Monarch HRDL/Containment of  
Former Operational Areas Beneath  
Impermeable Cap  
Allied Paper, Inc./Portage Creek/  
Kalamazoo River Superfund Site  
Allied Paper, Inc. OU